

Chris Winters & Associates  
 landscape architecture  
 502 W Roosevelt | PHX Arizona 85003  
 tel 602 955 8088 | fax 602 253 3606  
 email cw@cwadesign.com  
 landscape architecture urban design

**APS EVANS CHURCHILL SUBSTATION**  
 7TH STREET AND ROOSEVELT  
 Phoenix, Arizona  
 HARDSCAPE REVISIONS

Drawn: CW  
 Checked: CW  
 Date: 6-10-21  
 Revisions:


CITY NUMBERS

| L1 |  |
|----|--|
| 1  |  |
| 2  |  |

**HARDSCAPE REVISIONS**

1"=10'-0"


263-1100  
 THE DESIGN GROUP BEFORE YOU GO  
 CALL COLLECT

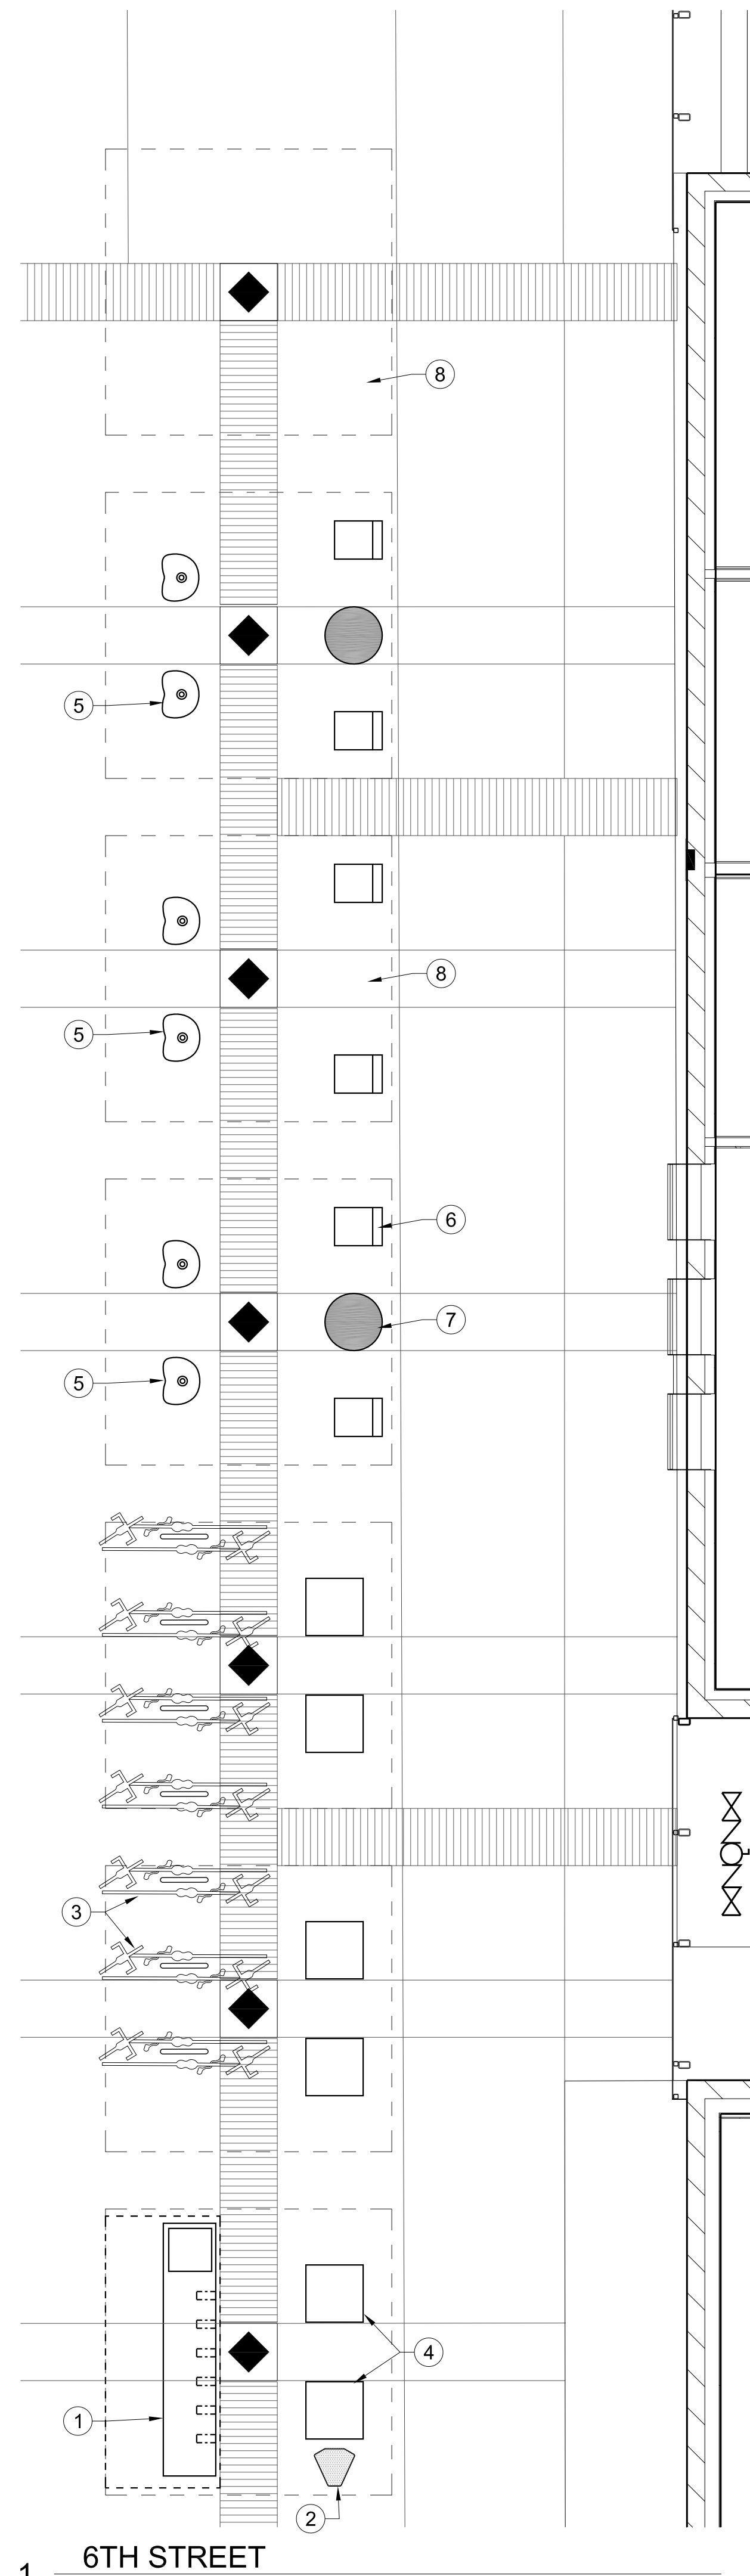

1 6TH STREET


Scale: 1/4"=1'-0"

CHRIS WINTERS RETAINS OWNERSHIP OF ALL PLANS PLANS SHALL NOT TO BE REPRODUCED OR USED FOR CONSTRUCTION PURPOSES WITHOUT FULL PRIOR WRITTEN CONSENT OF CHRIS WINTERS

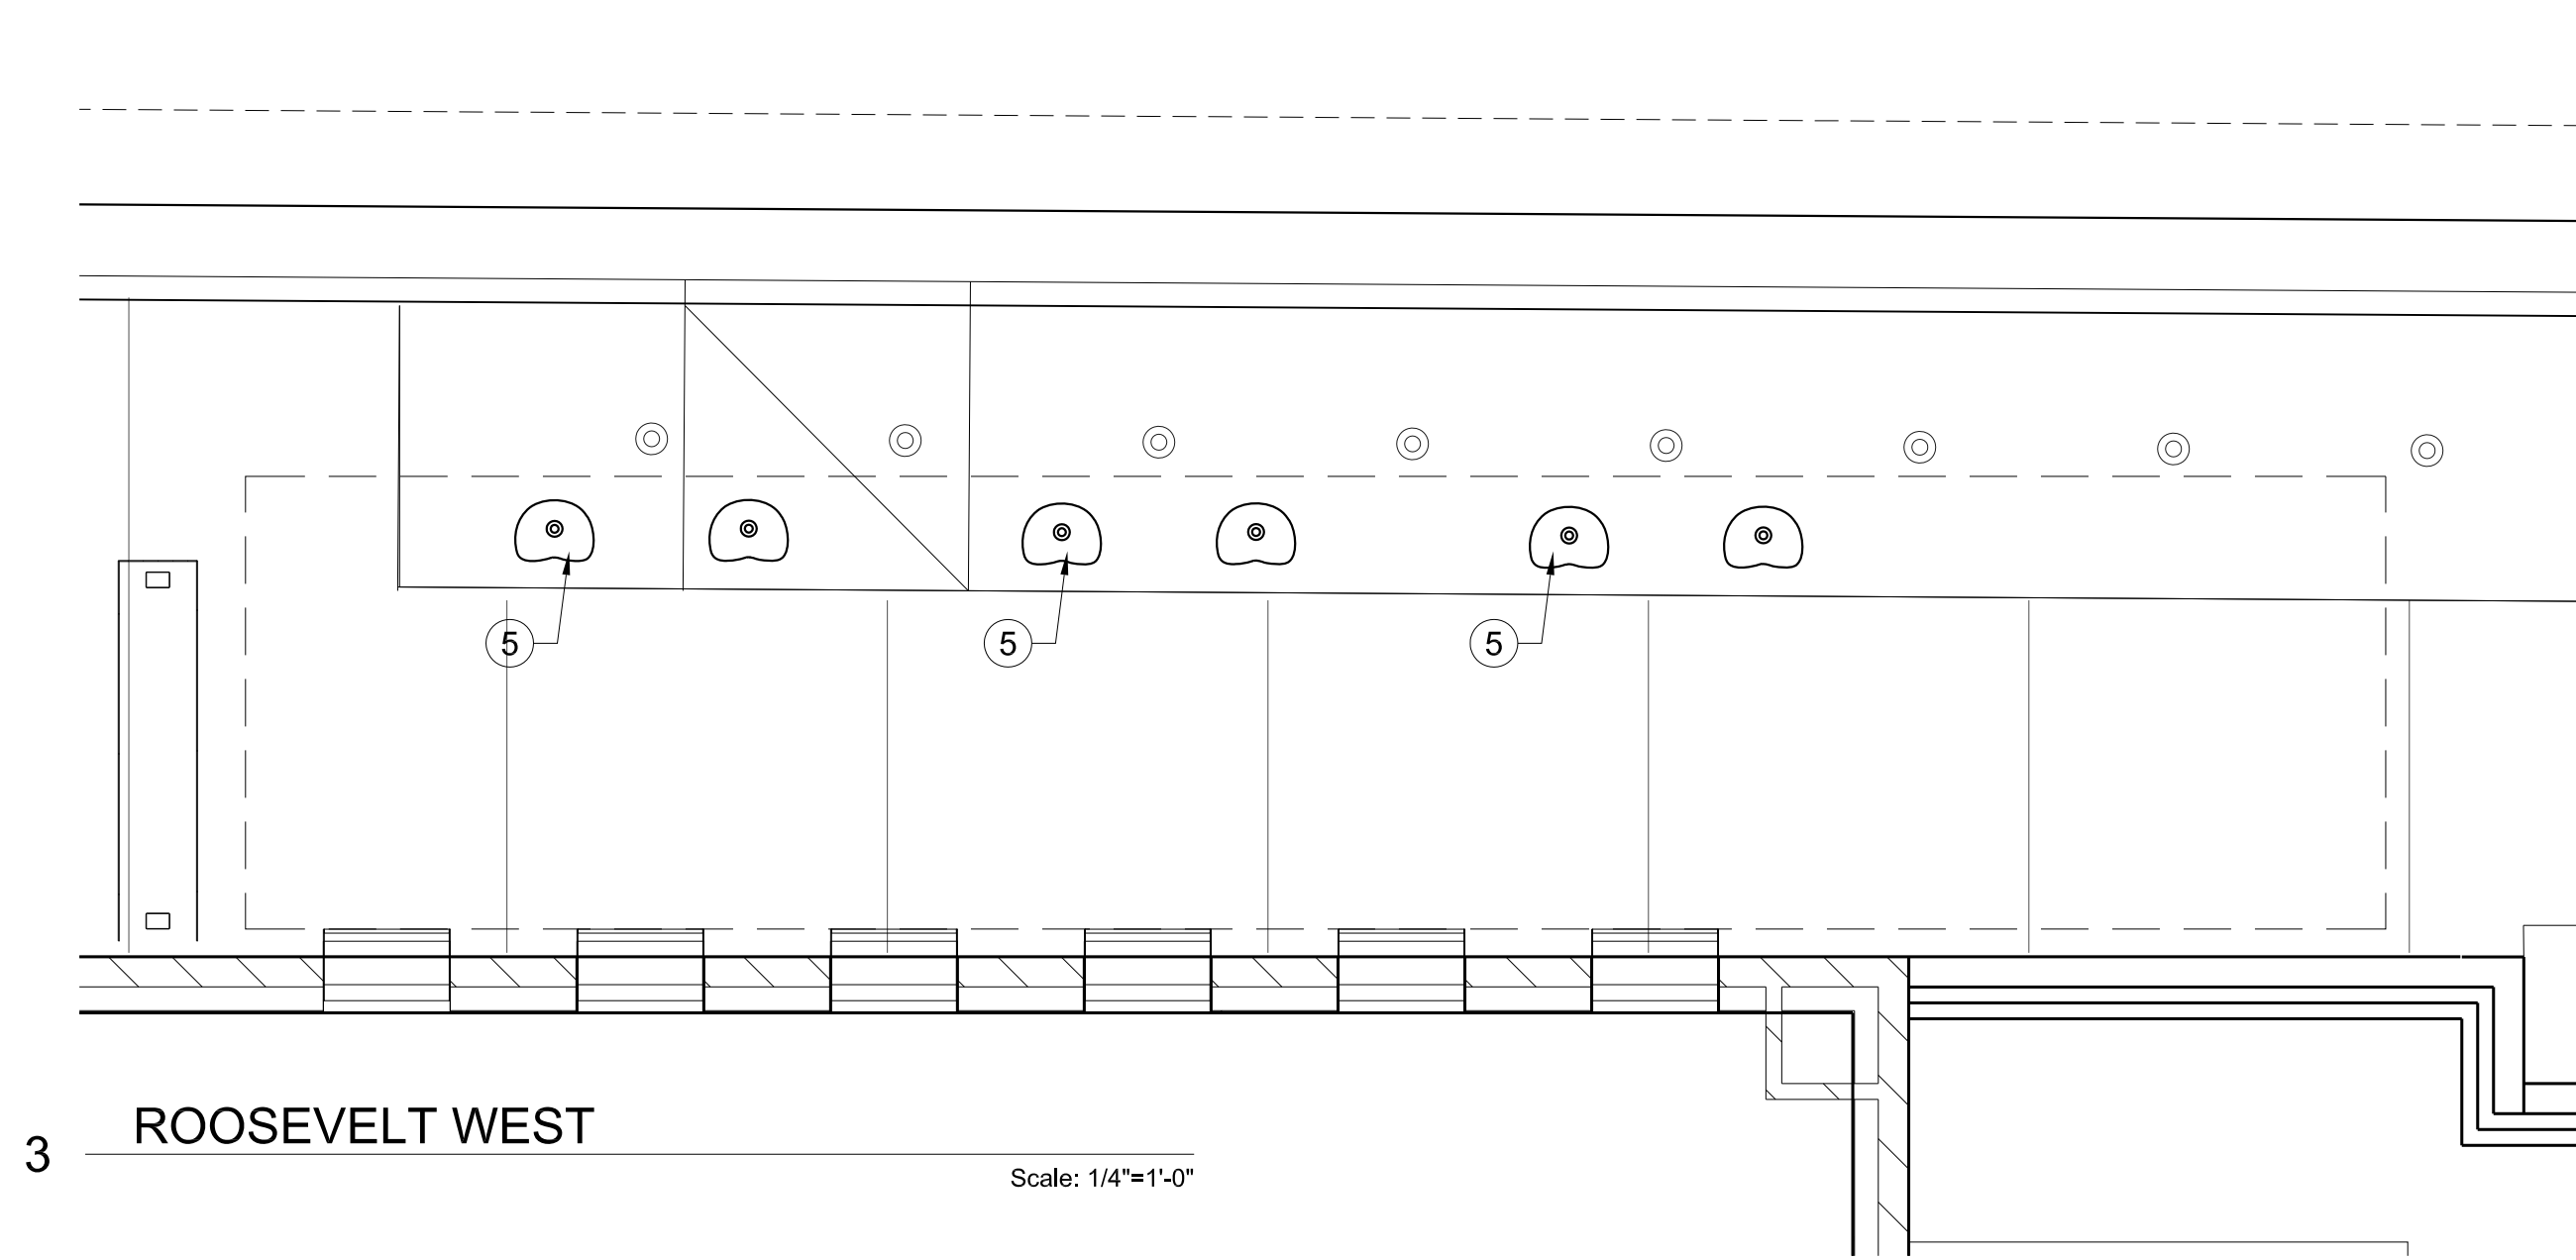


3 ROOSEVELT WEST

Scale: 1/4"=1'-0"

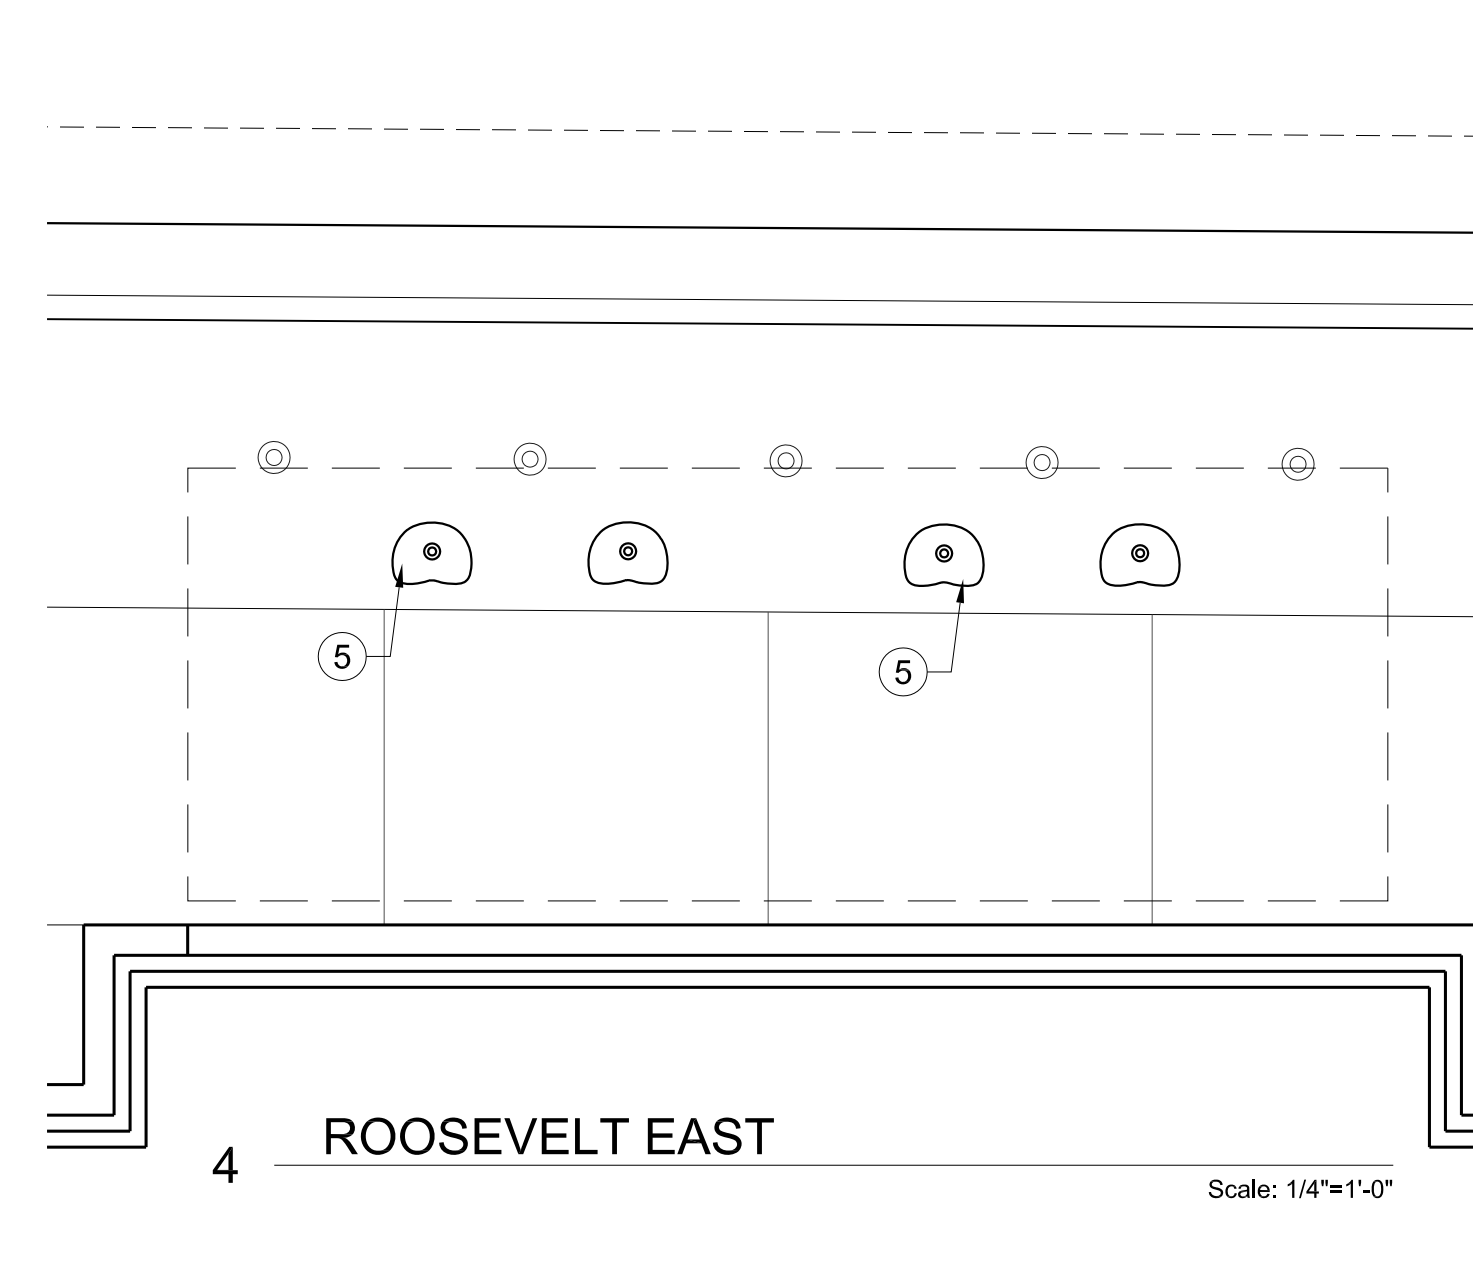


4 ROOSEVELT EAST

Scale: 1/4"=1'-0"

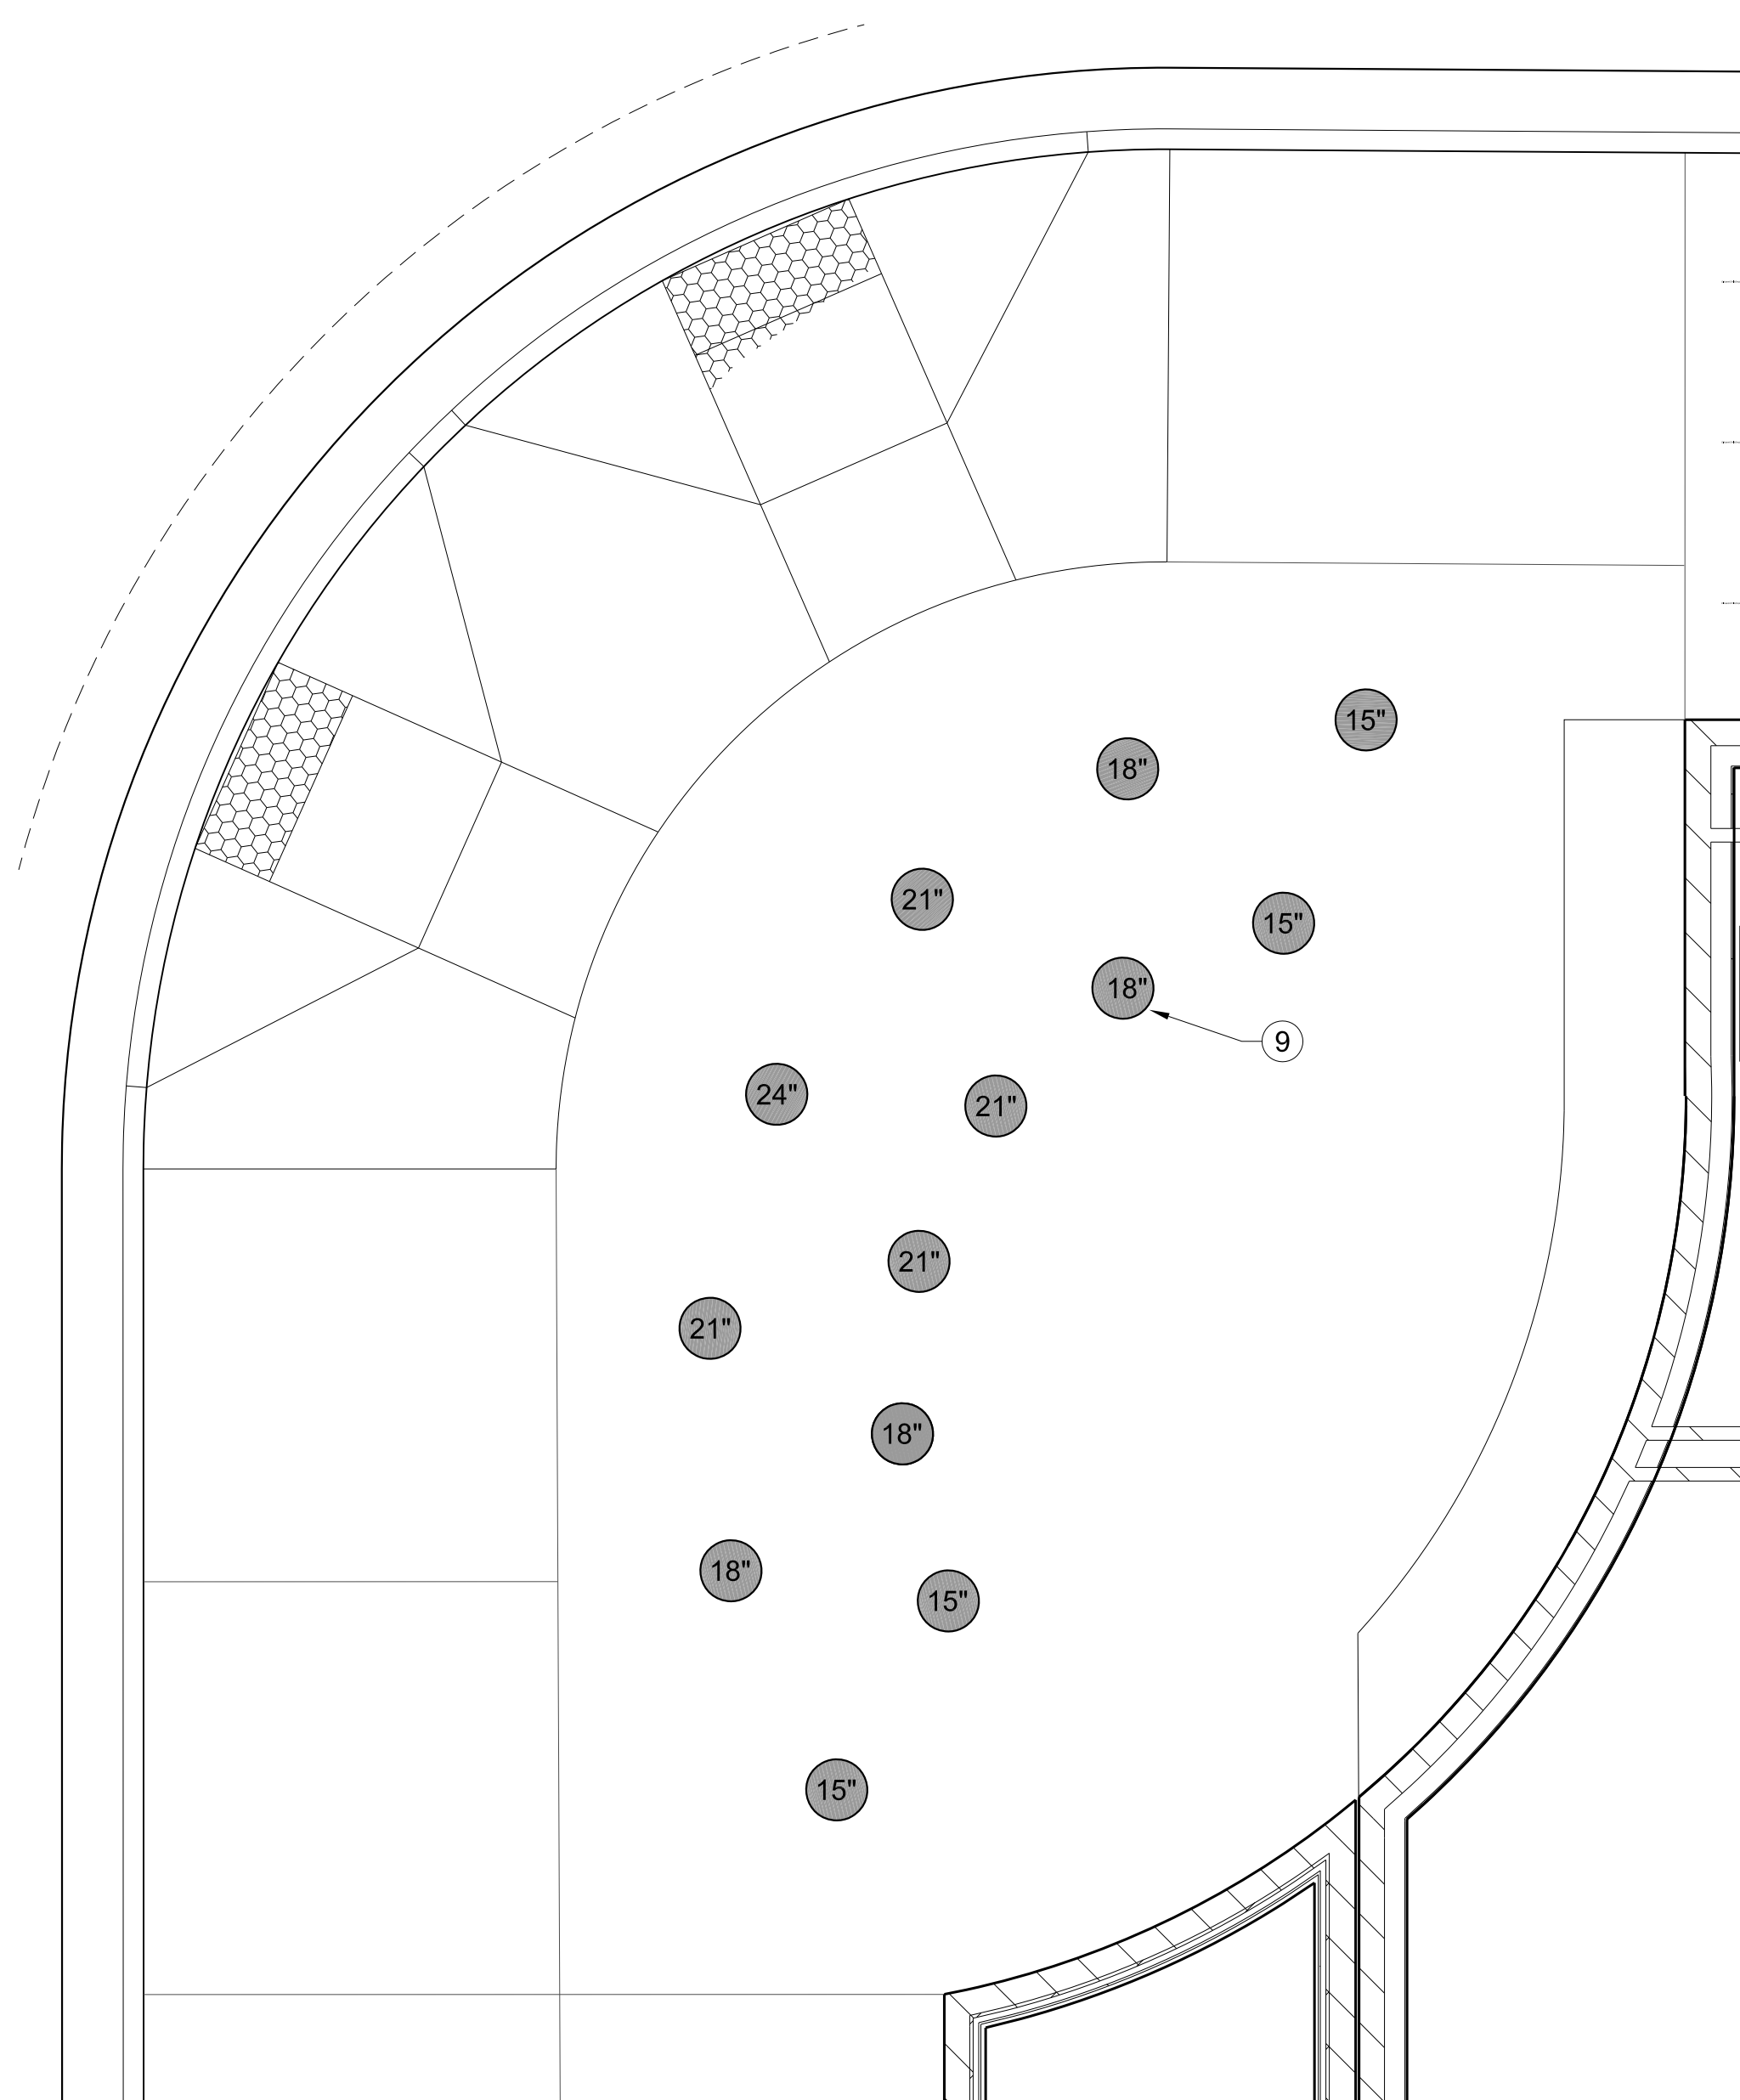


2 6TH STREET AND ROOSEVELT

Scale: 1/4"=1'-0"

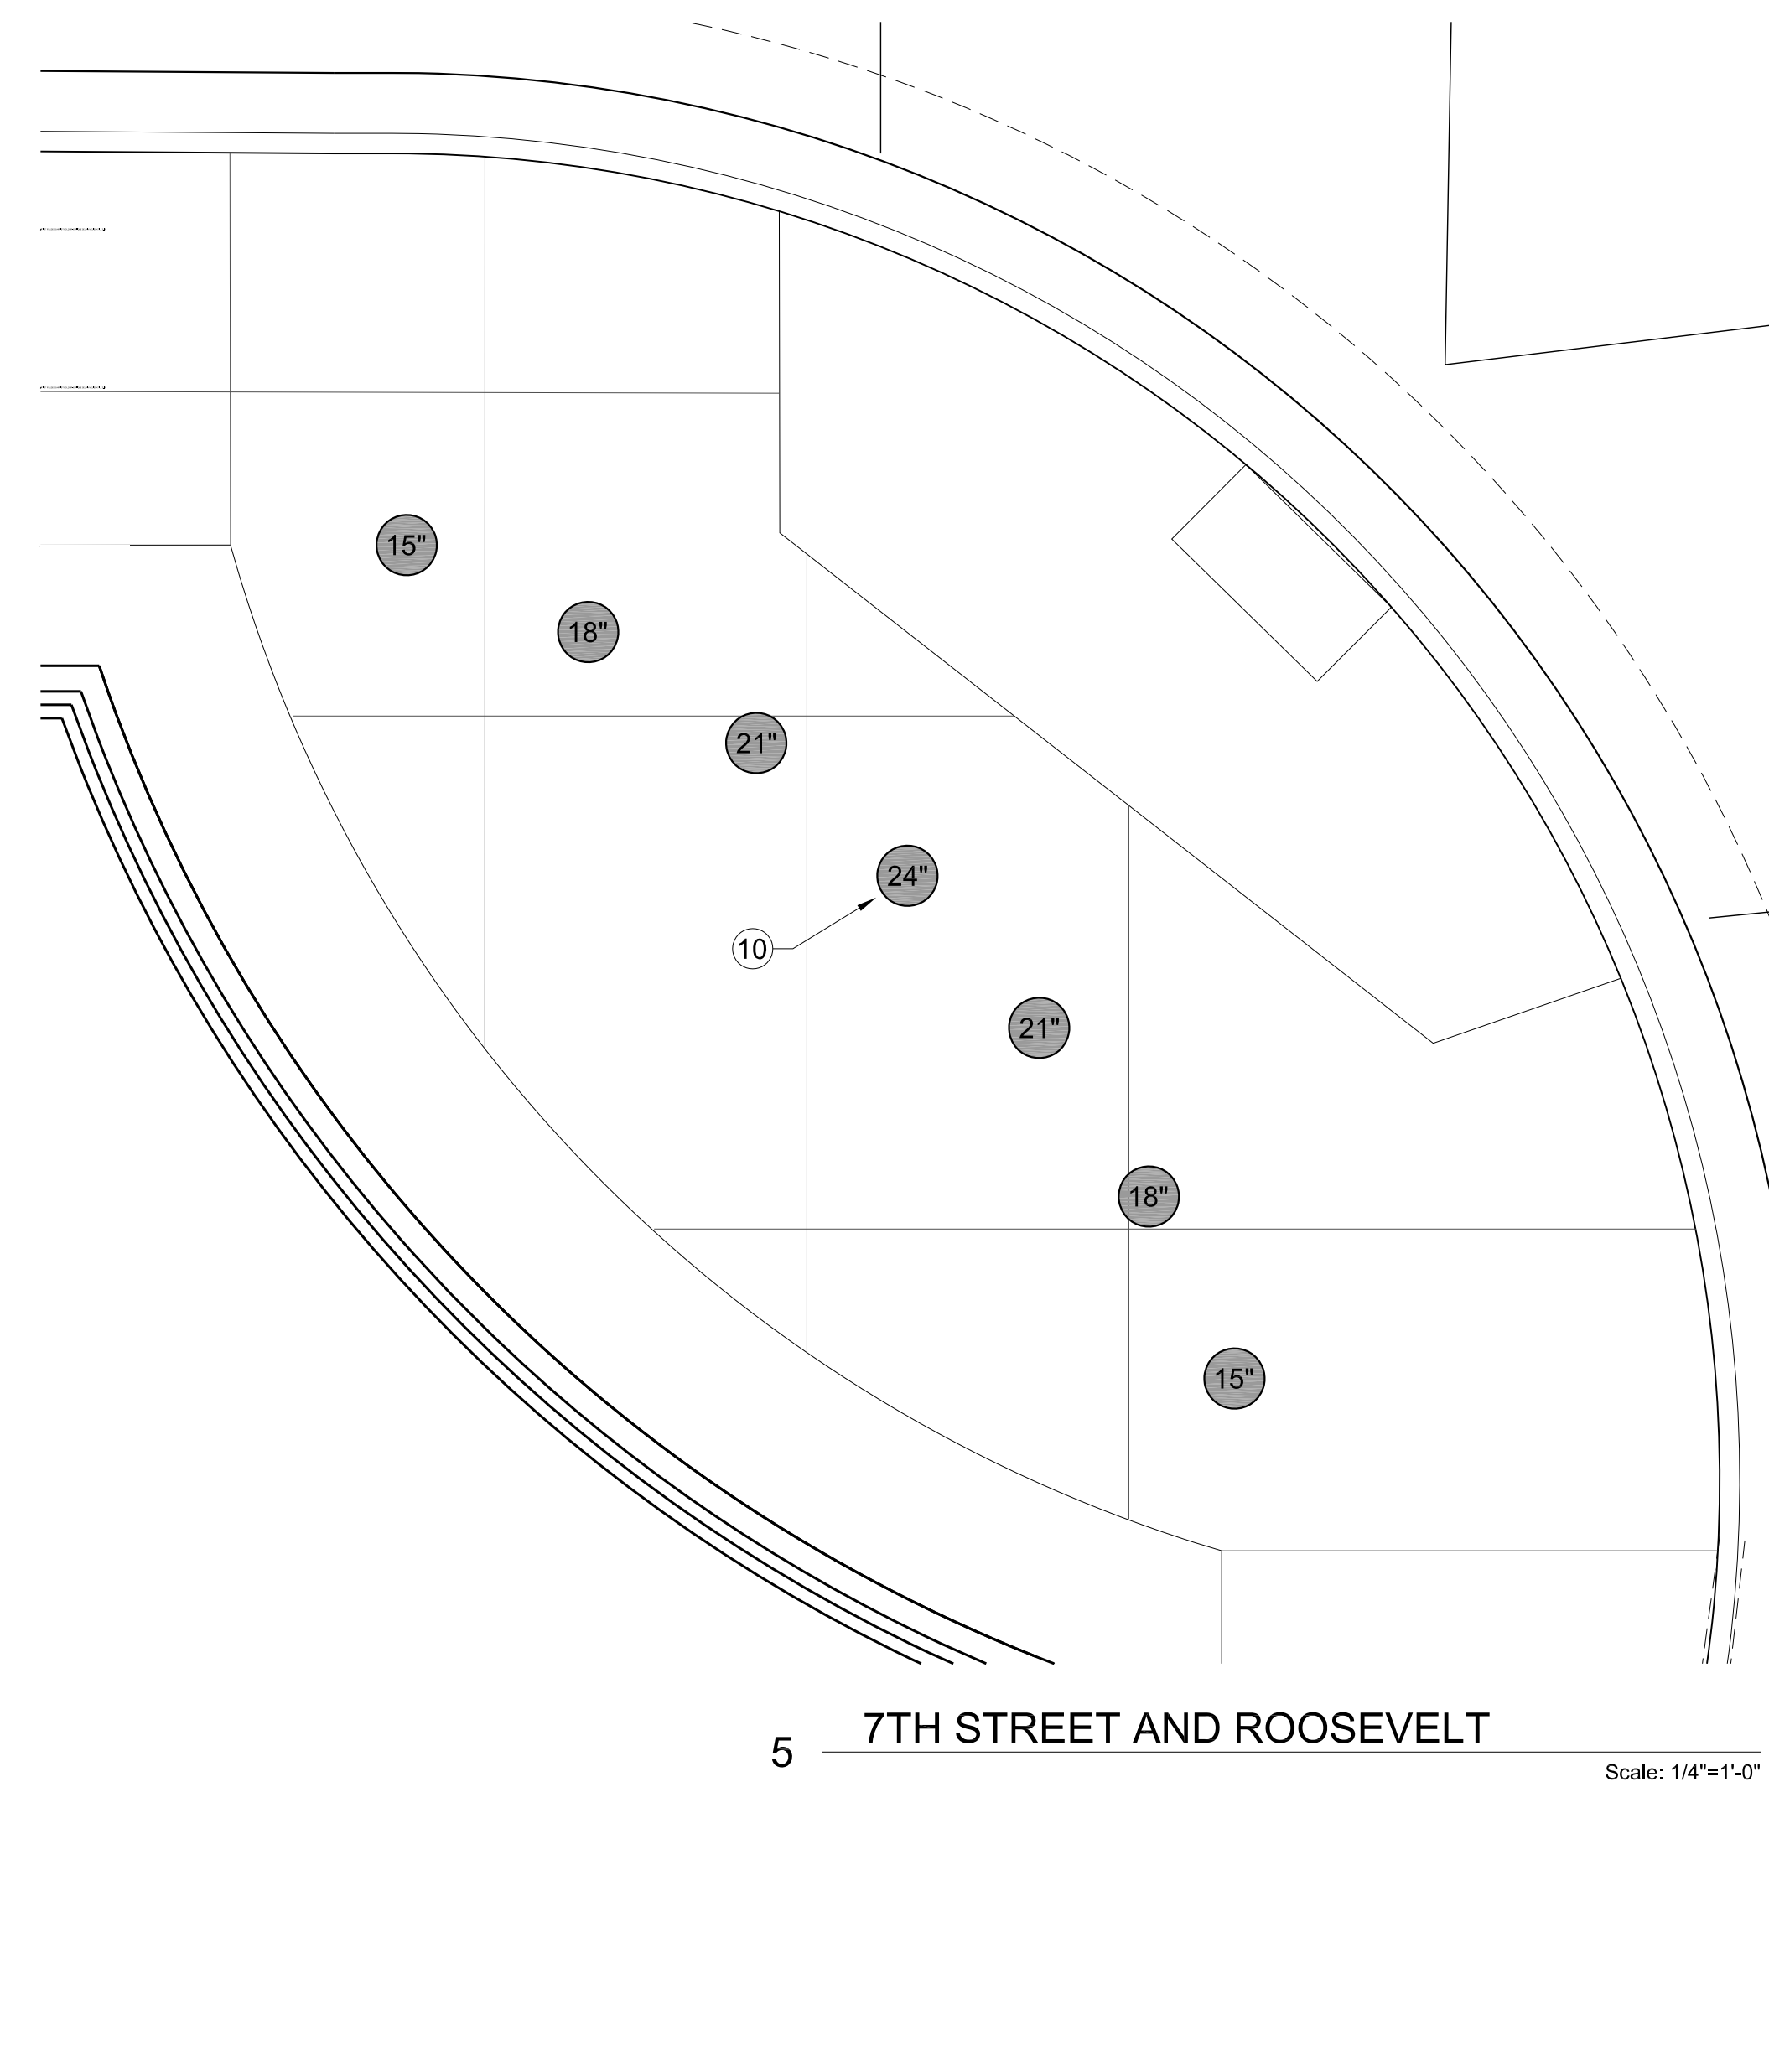

5 7TH STREET AND ROOSEVELT


Scale: 1/4"=1'-0"

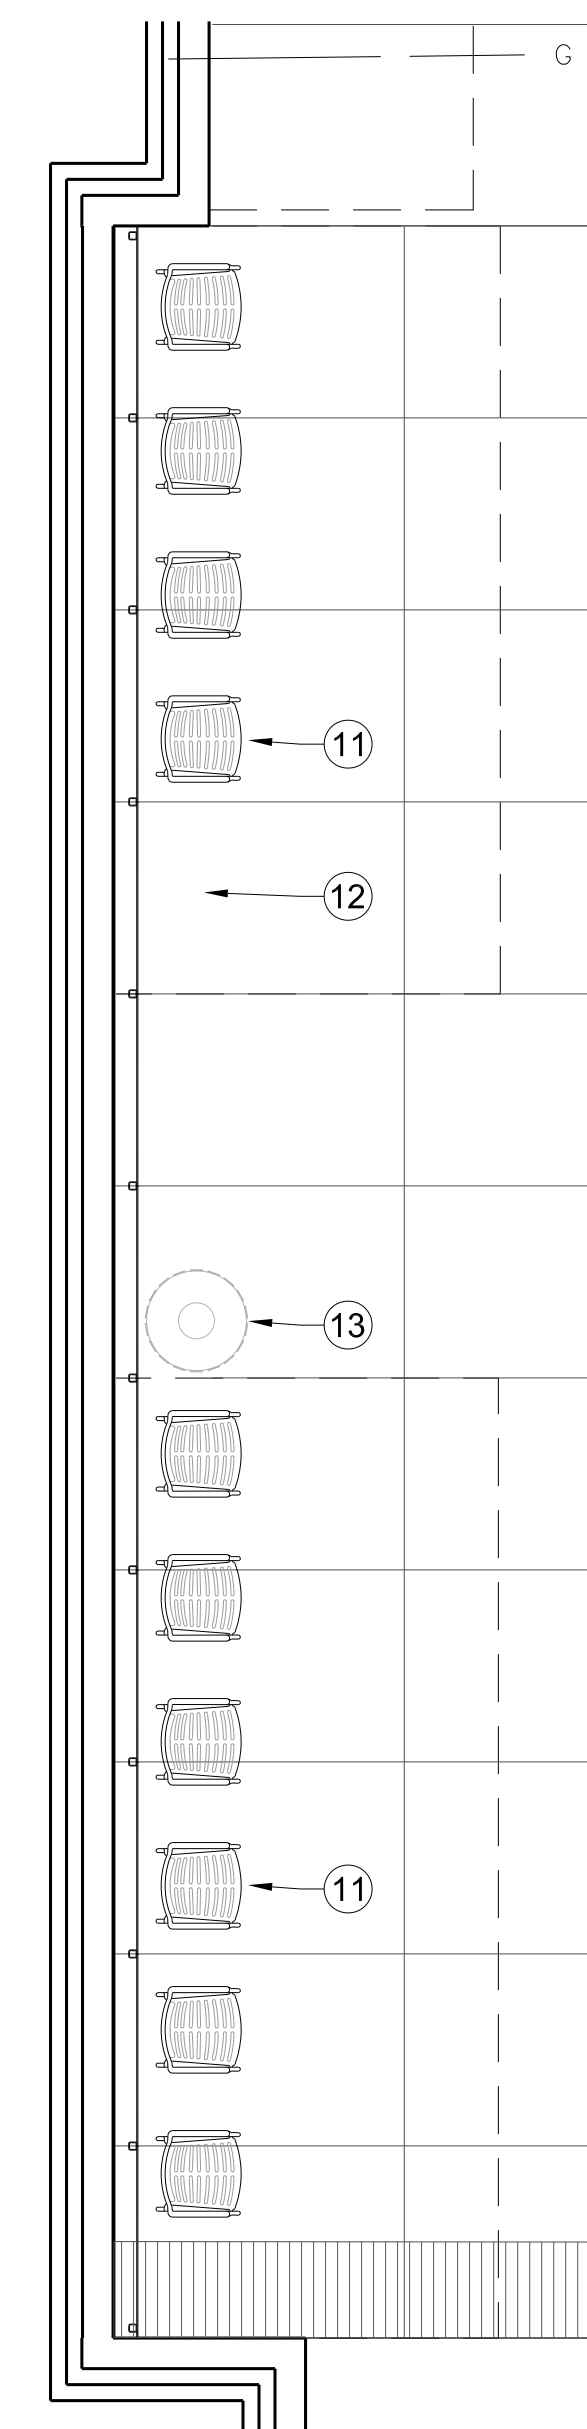

6 7TH STREET BUS STOP

Scale: 1/4"=1'-0"

- STREET FURNITURE SCHEDULE**
- SCOOTER STATION (1) WITH 6 TOTAL CHARGING STATIONS
  - SKATEBOARD RACK (1) FOR 10 BOARDS
  - CUSTOM BICYCLE RACK (8) FOR 16 BIKES
  - 2'X2'X1'-6" COLORED CONCRETE BENCH (6)
  - BACKLESS SINGLE SEAT STOOL- MESQUITE SEAT WITH STEEL PIVOT SUPPORT POST SET IN CONCRETE 16 TOTAL SEATS
  - SINGLE SEAT/BENCH- METAL CAJON WITH WOOD SEAT (6)
  - SONOTUBE BENCH- 2' DIAMETER, 1'-6" HEIGHT AT SONIC SCULPTURE UNDER SHADE (2)
  - ADA WHEELCHAIR SPACE LEFT FOR INCLUSION AT SONIC SCULPTURE AND CAJON AREA
  - SONOTUBE SEATING AT 6TH AND ROOSEVELT- 1'-6" DIAMETER- HEIGHT VARIES 1' TO 2'- COLORED, TEXTURED CONCRETE (13)
  - SONOTUBE SEATING AT 7TH AND ROOSEVELT- 1'-6" DIAMETER- HEIGHT VARIES 1' TO 2'- COLORED, TEXTURED CONCRETE (7)
  - BUS STOP SEATING- INDIVIDUAL METAL CHAIRS WITH SEAT BACK AND ARM RESTS (10) TOTAL
  - ADA WHEELCHAIR SPACE AT BUS STOP
  - TRASH RECEPTACLE AT BUS STOP

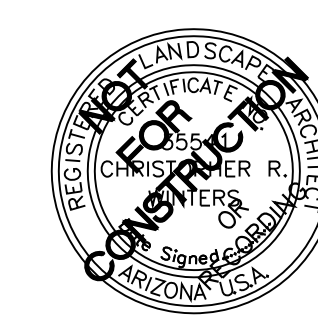

EXPIRES 12-30-2017

Chris Winters & Associates  
landscape architecture  
502 W ROOSEVELT | PHX ARIZONA 85003  
tel 602 955 8085 | fax 602 253 3696  
email ctw@cwadesign.com  
www.cwadesign.com  
landscape architecture urban design



APS EVANS CHURCHILL SUBSTATION  
7TH STREET AND ROOSEVELT  
Phoenix, Arizona

HARDSCAPE REVISIONS ENLARGED

Drawn: CW  
Checked: CW  
Date: 6-10-21  
Revisions:

CITY NUMBERS

HARDSCAPE REVISIONS- ENLARGED

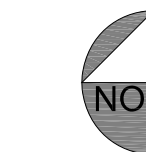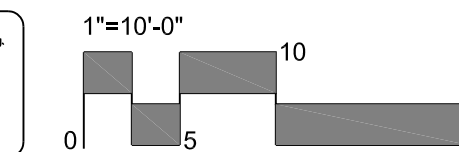

L2

1  
2