

CUSTOM DESIGN STEEL
WATERJECT CUT POSTER
FRAME OF 1/4" PLATE
STEEL


BOLTED TO MASONRY
WALL WITH VANDAL
PROOF BOLTS

POWDER COATED FINISH
- COLOR TBD

Level 1
0'-0"

1 | POSTER CABINET AND SURROUND ELEVATION

SCALE • 1/8" = 1'-0"

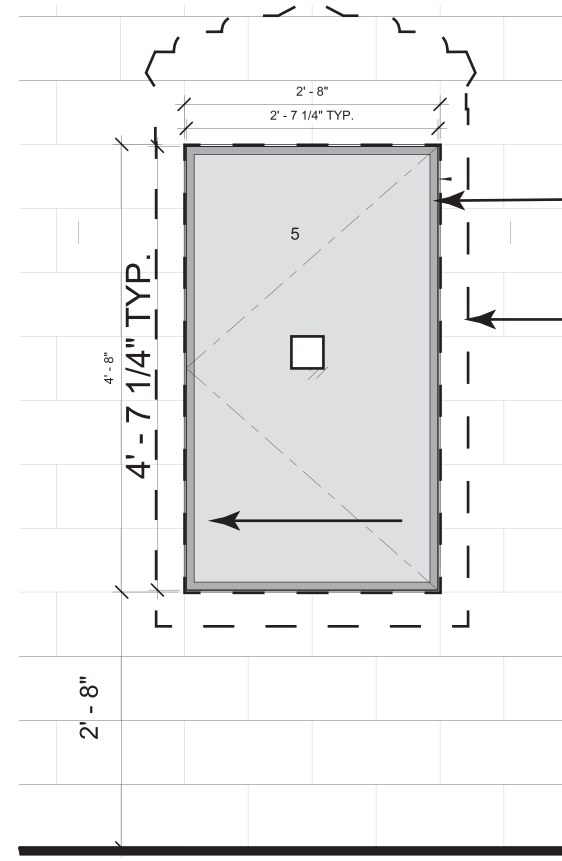

SIGN COMP EXTRUDED,
INTERNALLY ILLUMINAT-
ED VANDAL-RESISTANT
LOCKING CABINET

1- 20 AMP CIRCUIT PER 3
UNITS LINKED TOGETHER.

GC TO PROVIDE J-BOX AND
POWER TO CENTER OF
CABINET WINDOW.

CUSTOM DESIGN STEEL
WATERJECT CUT POSTER
FRAME OF 1/4" PLATE
STEEL

BOLTED TO MASONRY
WALL WITH VANDAL
PROOF BOLTS

POWDER COATED FINISH
COLOR TBD

Level 1
0'-0"

2 | POSTER CABINET DETAILS

SCALE • 1/2" = 1'-0"



JRC DESIGN

ENVIRONMENTAL GRAPHICS
WAYFINDING
CORPORATE COMMUNICATIONS

4250 N. 12TH STREET

Suite 101

Phoenix, AZ 85014

602.224.5100 (P)

art-is-all@jrcdesign.com

Copyright © 2021 by JRC Design. This drawing, as an instrument of professional service, is and shall remain, the property of JRC Design. No part of this drawing may be reproduced, stored in a retrieval system or transmitted in any form without the prior written approval of JRC Design. When files are used in part or whole in a derivative work, copyright notice on all drawings must also include "JRC Design."

This proof shows color breaks and content only. The colors shown are approximations of those that will be reproduced. For more accurate representation, refer to color chips and specifications.

PROJECT

EC SUBSTATION

CLIENT
APS

PROJECT NO 21.03

PHASE DI

DATE 10.04.2021

SCALE AS NOTED

DRAWN BY JB

CHECKED BY

REVISIONS

CLIENT APPROVAL

DATE

SHEET



JRC DESIGN

ENVIRONMENTAL GRAPHICS
WAYFINDING
CORPORATE COMMUNICATIONS

4250 N. 12TH STREET

Suite 101

Phoenix, AZ 85014

602.224.5100 (P)

art-is-all@jrcdesign.com

Copyright © 2021 by JRC Design. This drawing, as an instrument of professional service, is and shall remain, the property of JRC Design. No part of this drawing may be reproduced, stored in a retrieval system or transmitted in any form without the prior written approval of JRC Design. When files are used in part or whole in a derivative work, copyright notice on all drawings must also include "JRC Design."

This proof shows color breaks and content only. The colors shown are approximations of those that will be reproduced. For more accurate representation, refer to color chips and specifications.

PROJECT

EC SUBSTATION

CLIENT

APS

PROJECT NO 21.03

PHASE DI

DATE 10.04.2021

SCALE AS NOTED

DRAWN BY JB


CHECKED BY

REVISIONS


CLIENT APPROVAL

DATE


SHEET

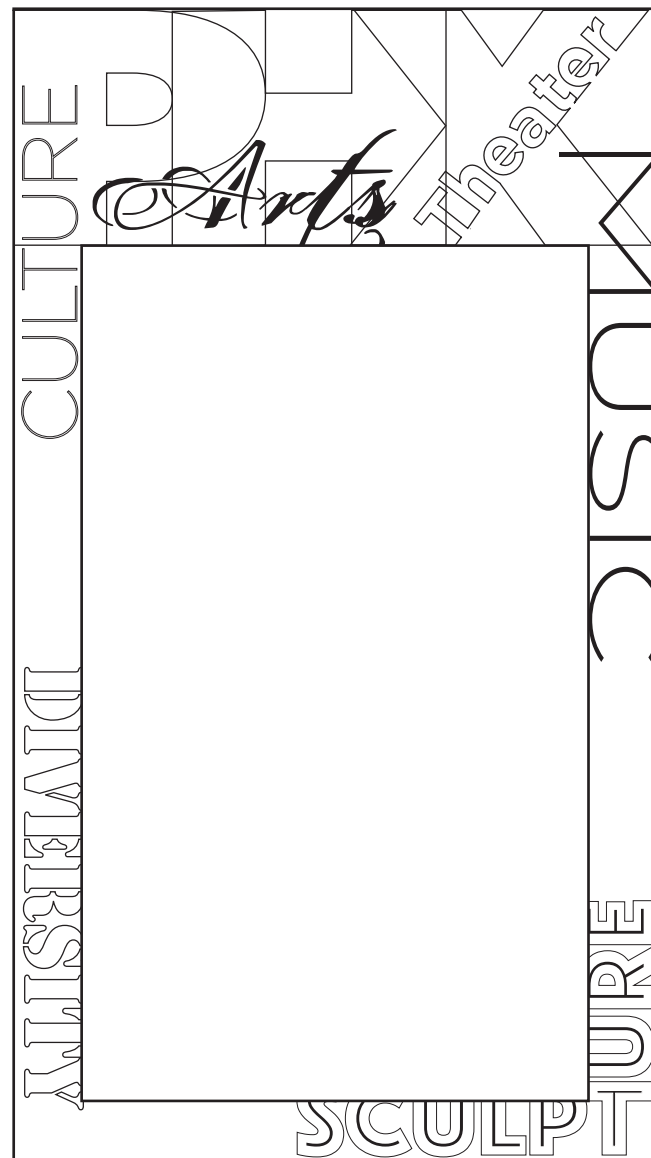


A COMMUNITY

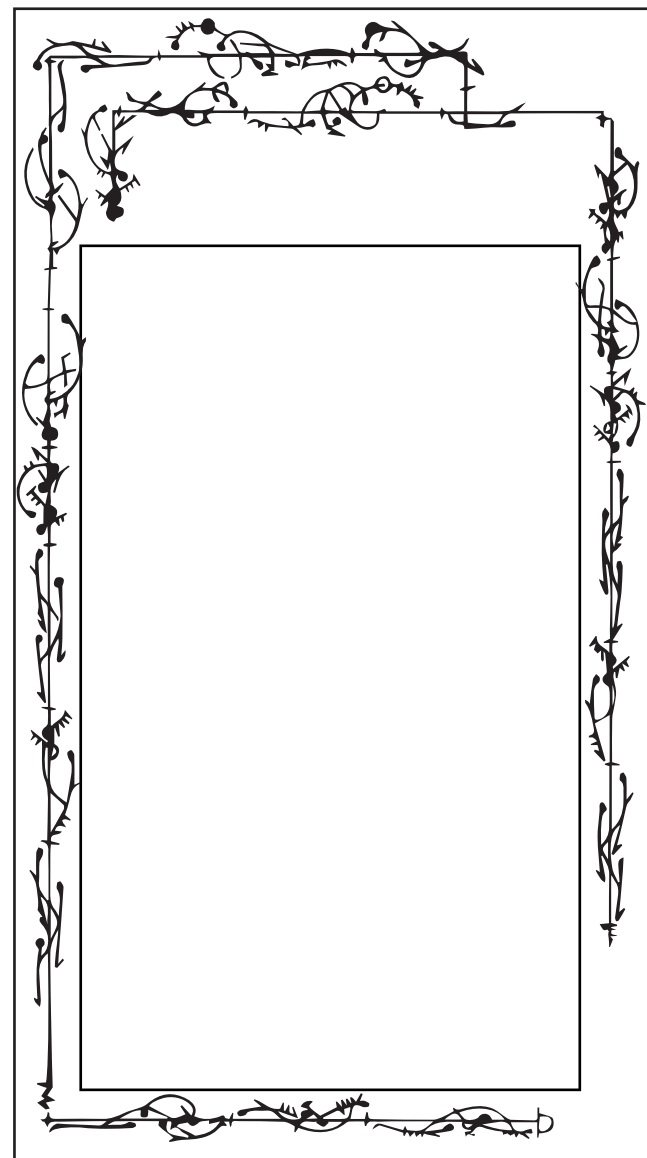


B DANCE

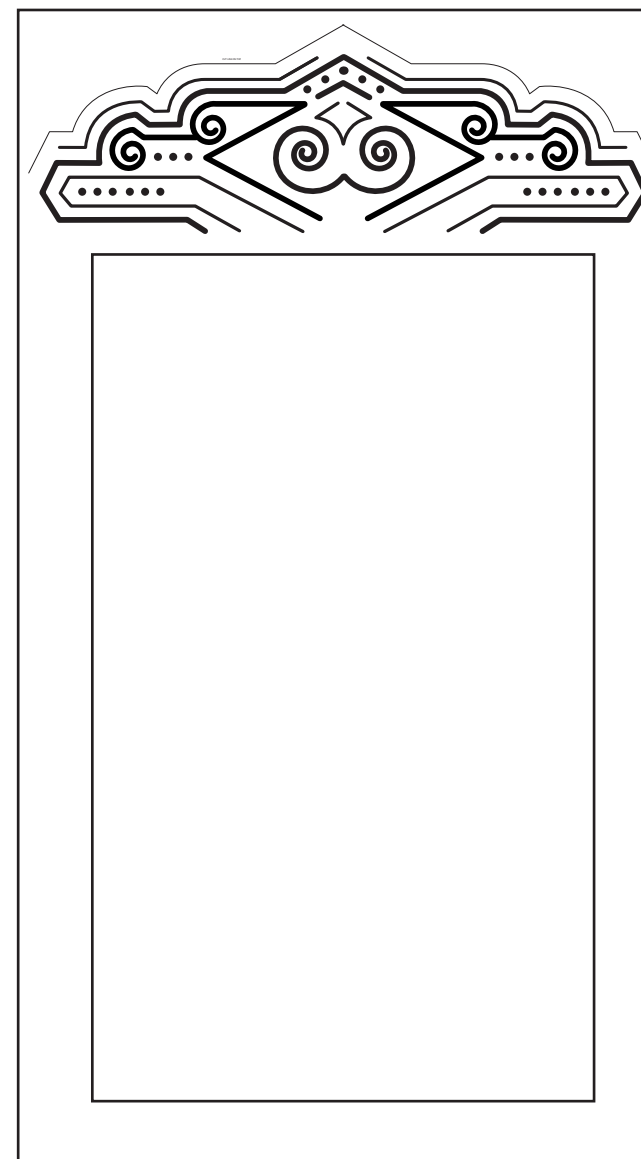


C THEATER

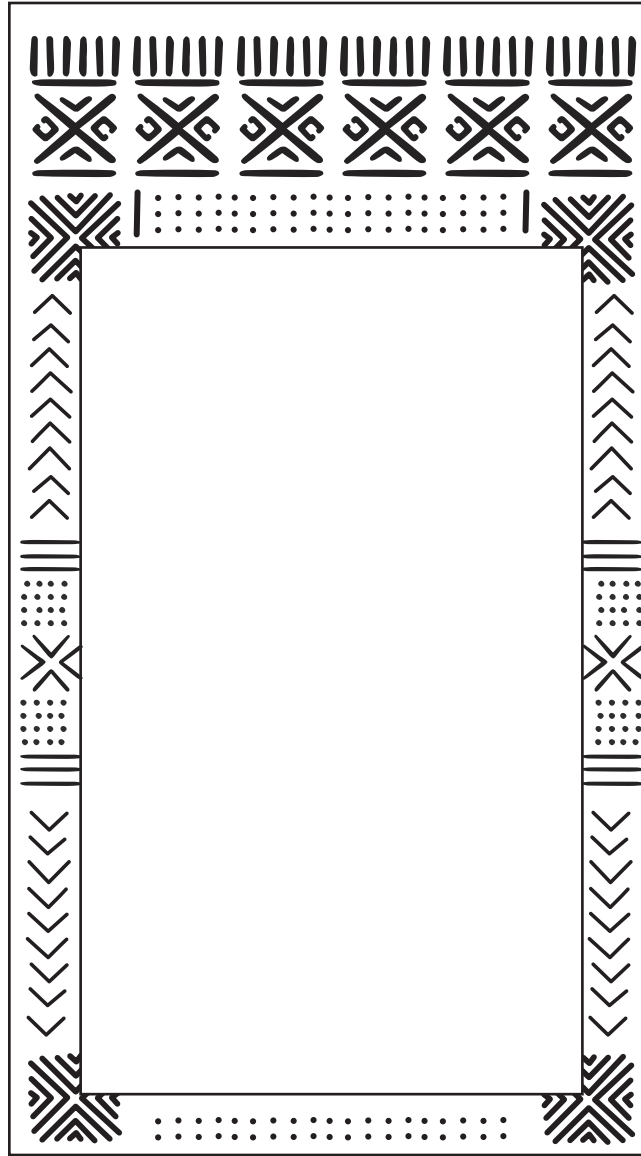

D FABRIC /TEXTURE

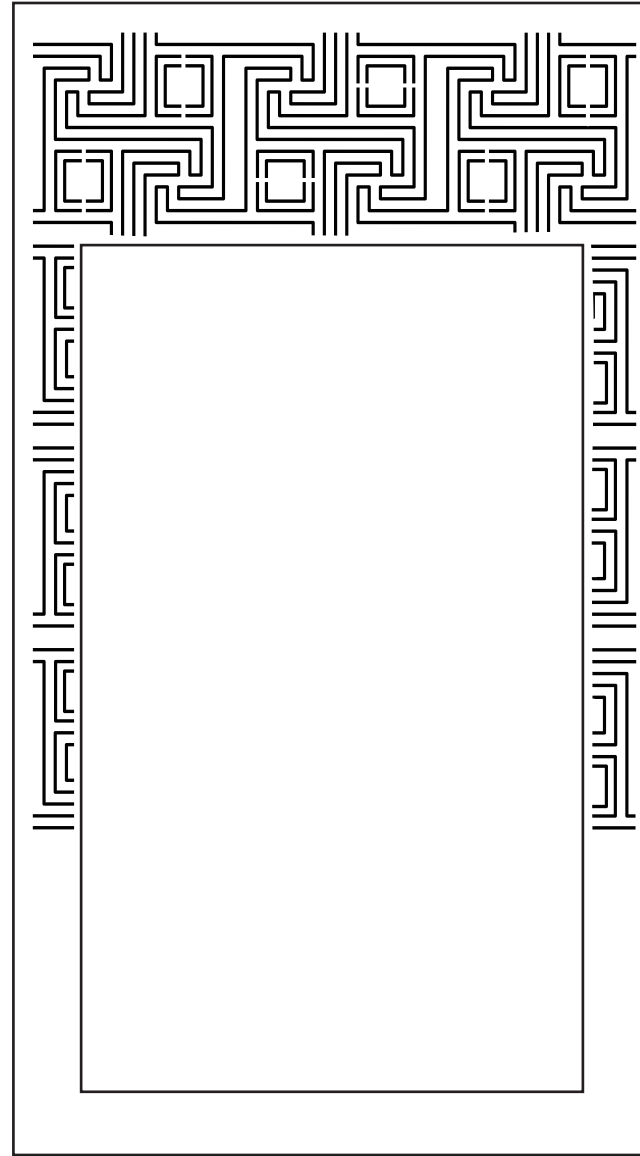

E TECH

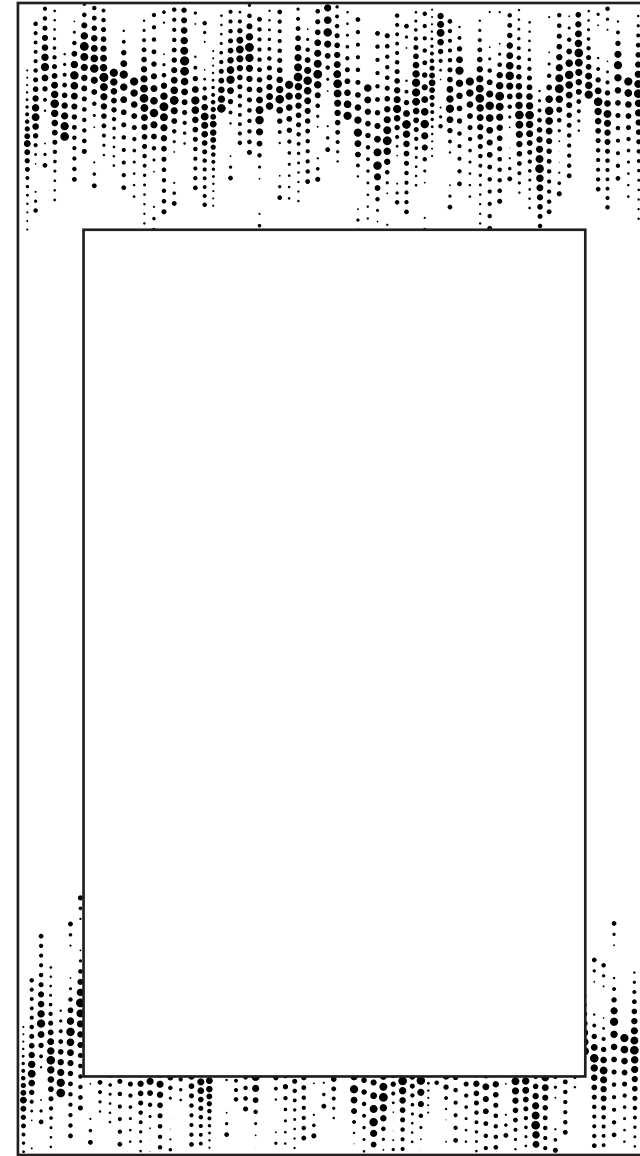

F SOUND



JRC DESIGN

ENVIRONMENTAL GRAPHICS
WAYFINDING
CORPORATE COMMUNICATIONS

4250 N. 12TH STREET

Suite 101

Phoenix, AZ 85014

602.224.5100 (P)

art-is-all@jrcdesign.com

Copyright © 2021 by JRC Design. This drawing, as an instrument of professional service, is and shall remain, the property of JRC Design. No part of this drawing may be reproduced, stored in a retrieval system or transmitted in any form without the prior written approval of JRC Design. When files are used in part or whole in a derivative work, copyright notice on all drawings must also include "JRC Design."

This proof shows color breaks and content only. The colors shown are approximations of those that will be reproduced. For more accurate representation, refer to color chips and specifications.

PROJECT

EC SUBSTATION

CLIENT

APS

PROJECT NO 21.03

PHASE DI

DATE 10.04.2021

SCALE AS NOTED

DRAWN BY JB

CHECKED BY

REVISIONS

CLIENT APPROVAL

DATE

SHEET